

36"

Item Number:

- 147-114-5536
- 147-114-5546
- 147-114-5566
- 147-114-5576
- 147-114-5586


JAMES MARTIN



VANITIES™

Brookfield 36" Cabinet

Diagrams with Dimensions
page 01 of 03

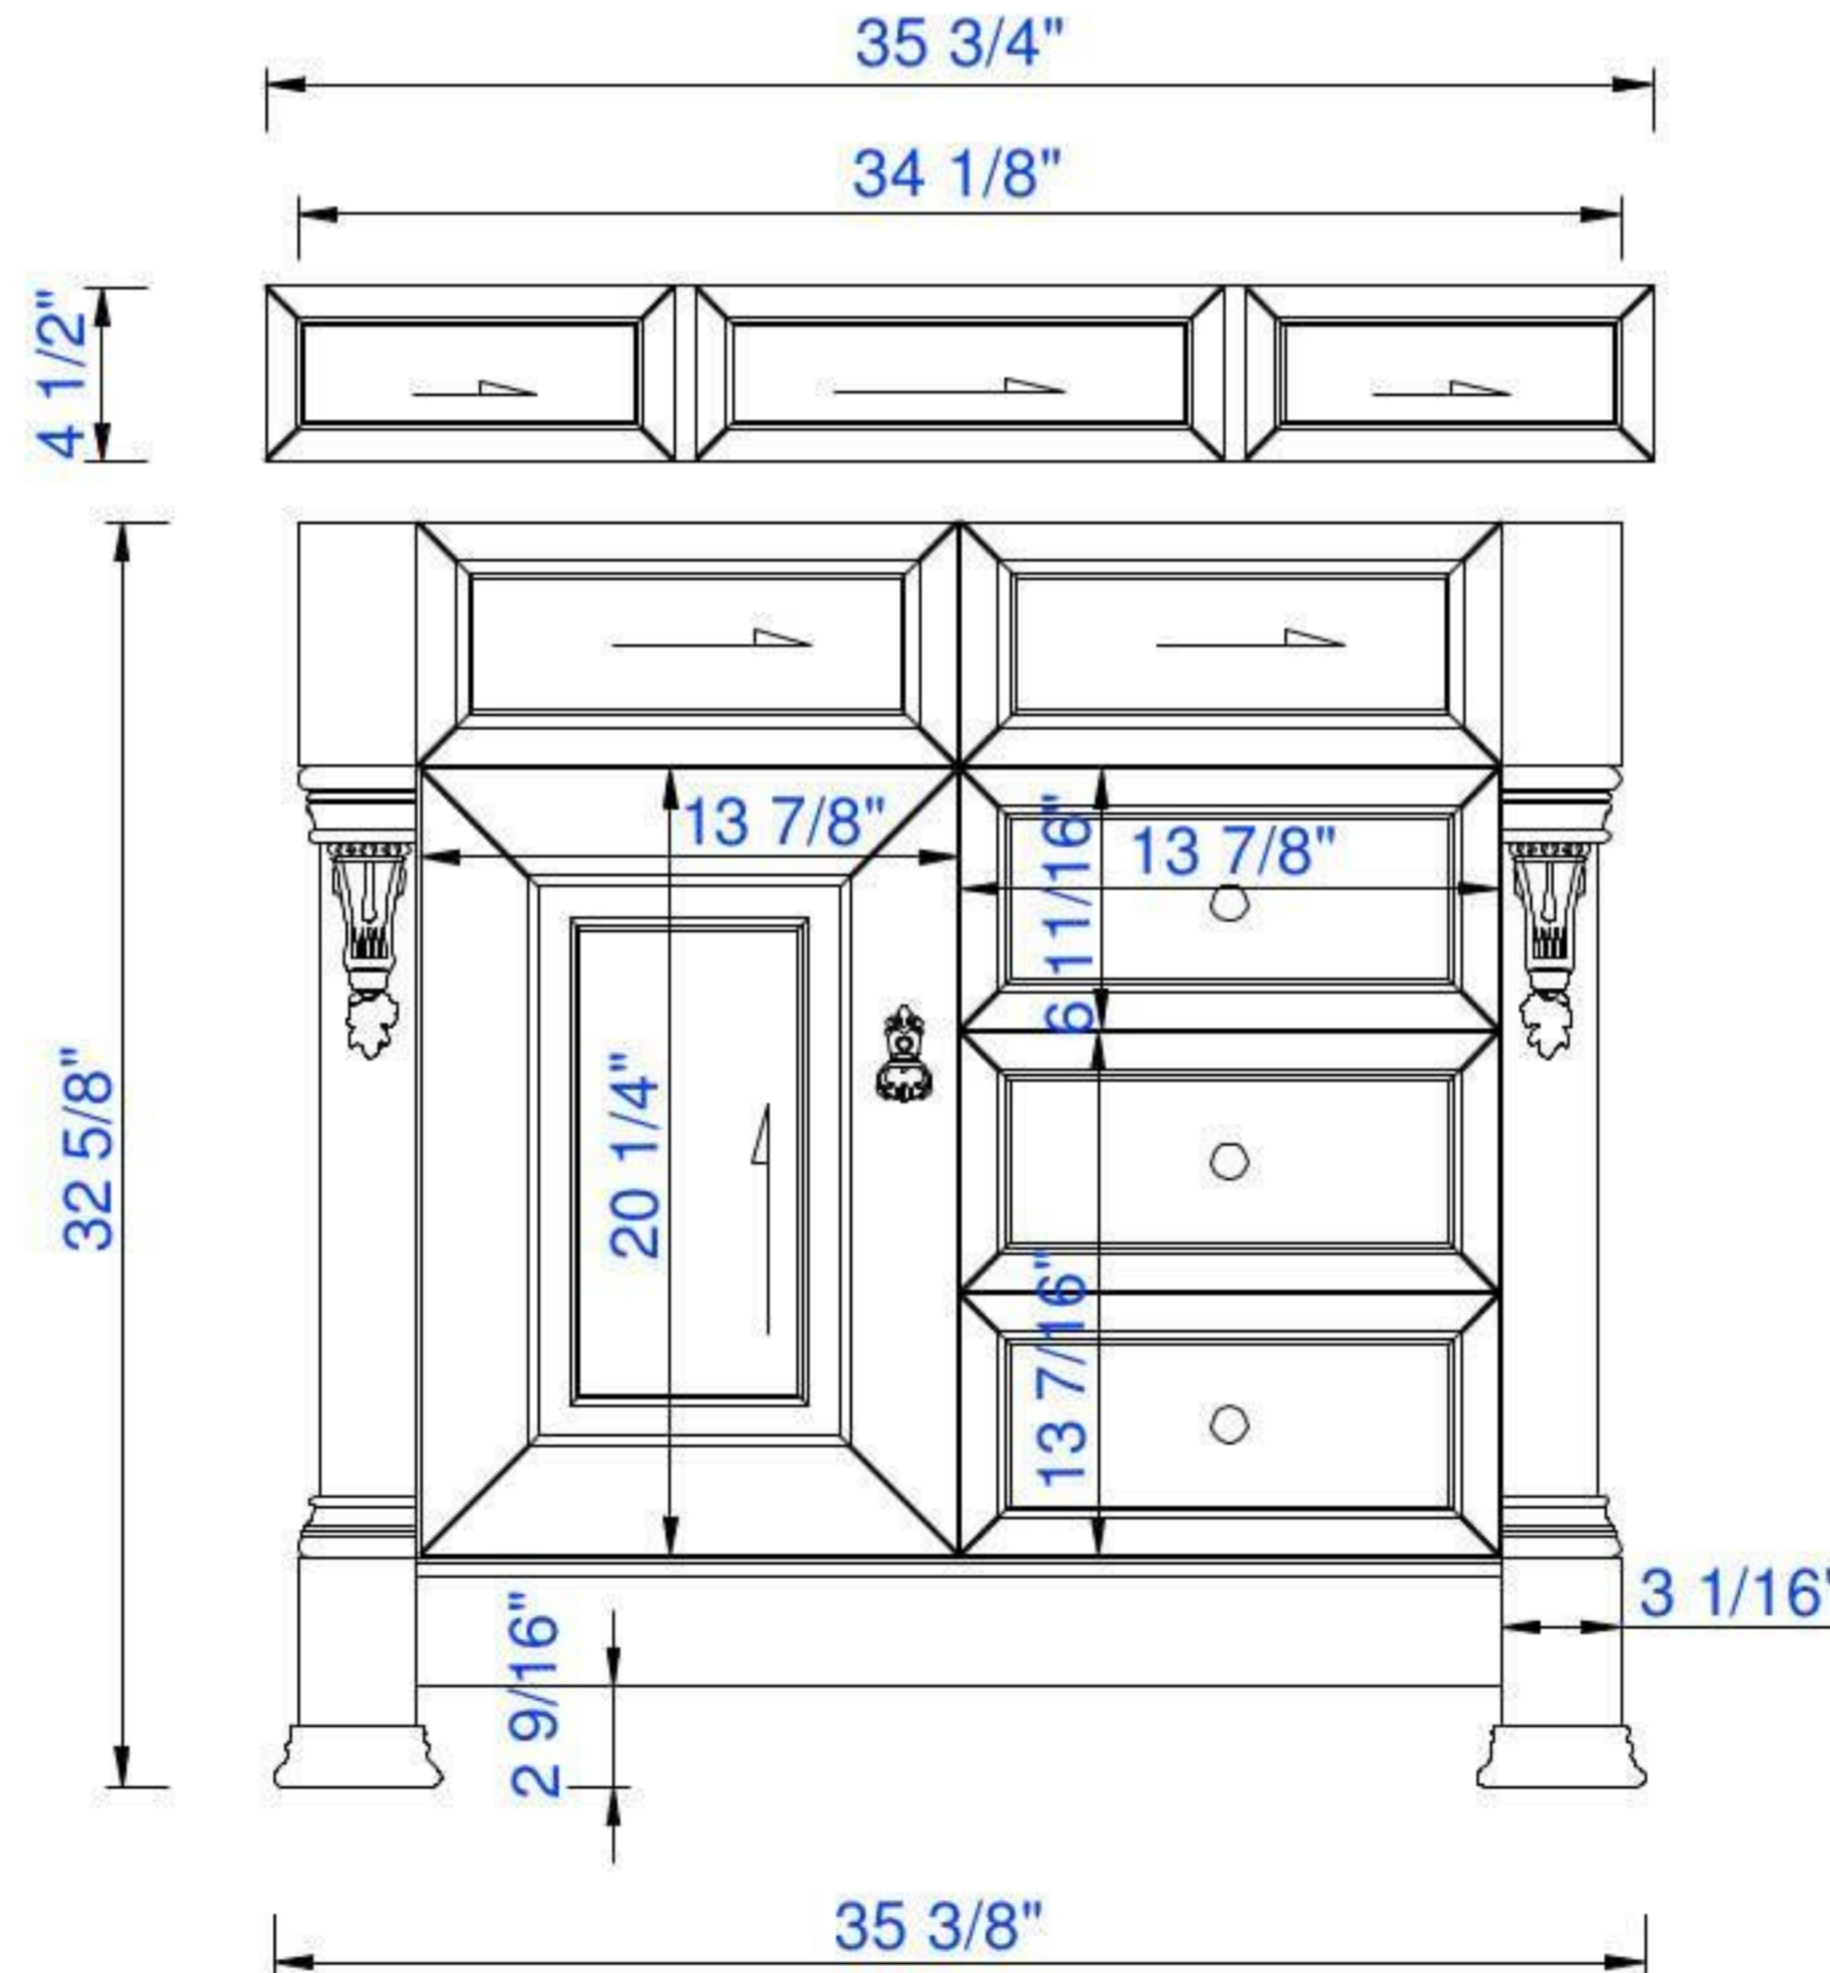

NOTE ONE: Countertops are not shown in these diagrams. (Cabinet Only)

NOTE TWO: Wooden Backsplash (Shown) is designed for the molding detail to align with sinks in James Martin's Optional Countertops. Customers' own countertops and sinks may align differently.

Please consult our website for Countertop Diagrams: www.jamesmartinvanities.com

Version: 202005